


stj - t - o ±bc i ~ § - a =s& ±§ -

AIR DUCT AT +12'0" FROM THE STAGE DECK

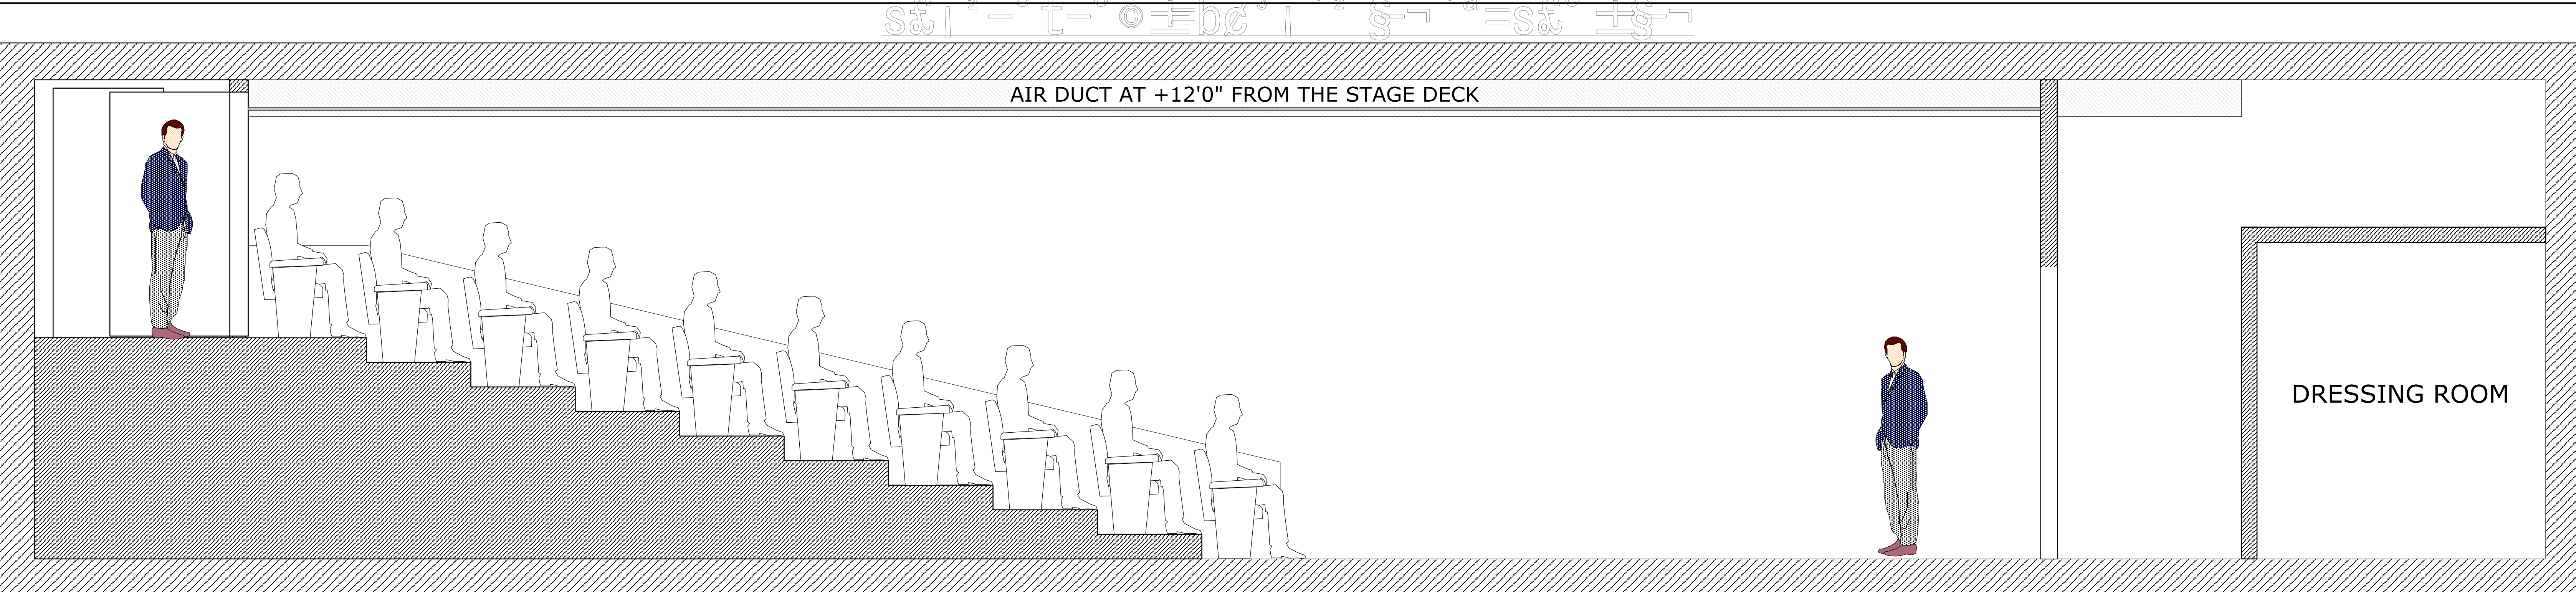


AIR DUCT AT +12'0" FROM THE STAGE DECK

ENTRANCE

CONTROL BOOTH

DRESSING ROOM #1

DRESSING ROOM #2

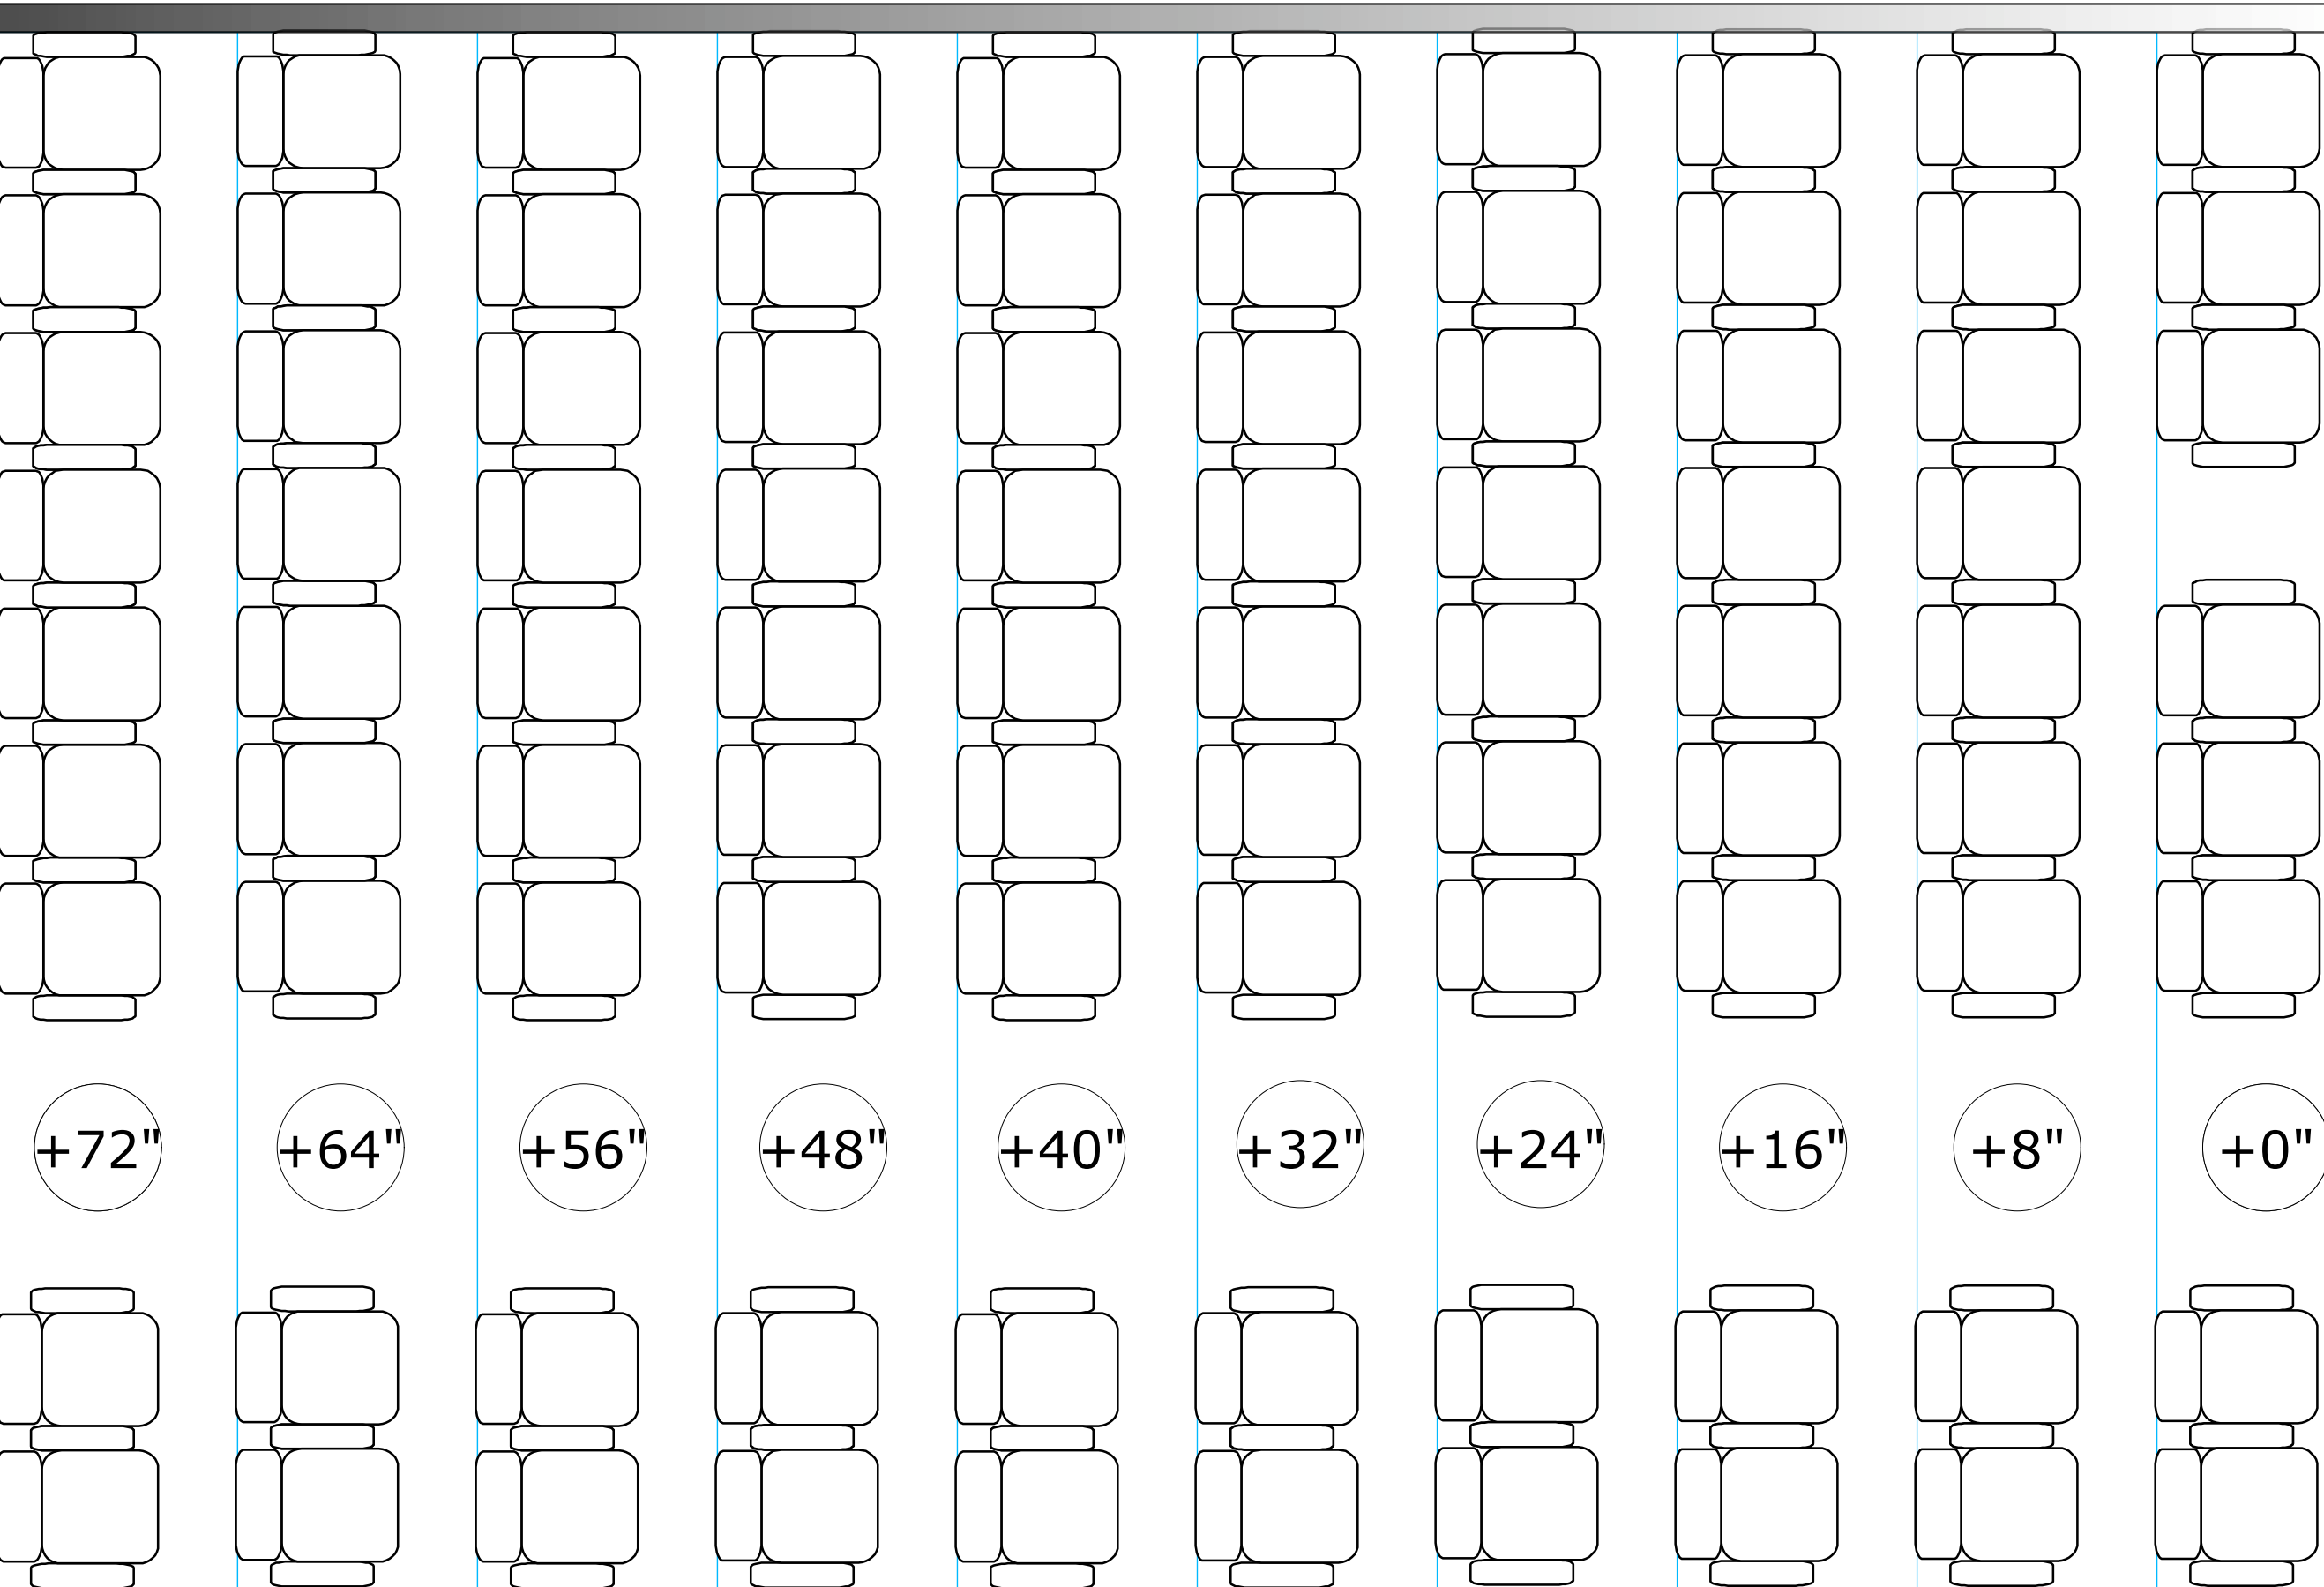

stj - t - o ±bc i ~ § - a =s& ±§ -